



NOTES

1. Refer to survey information from Detail Survey 5320-01, by Inland Surveys Pty Ltd.
2. Grid lines with hexagon heads are centrelines of columns and posts.
3. Landscape setout, planting plans and paving finishes to be confirmed in conjunction with Landscape consultant.

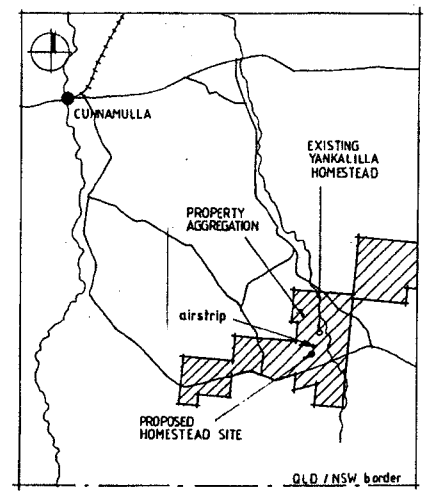

LOCATION PLAN - APPROXIMATE NTS

RPD FOR HOMESTEAD SITE:
LOT 1 PLAN NB 26 PAROO SHIRE

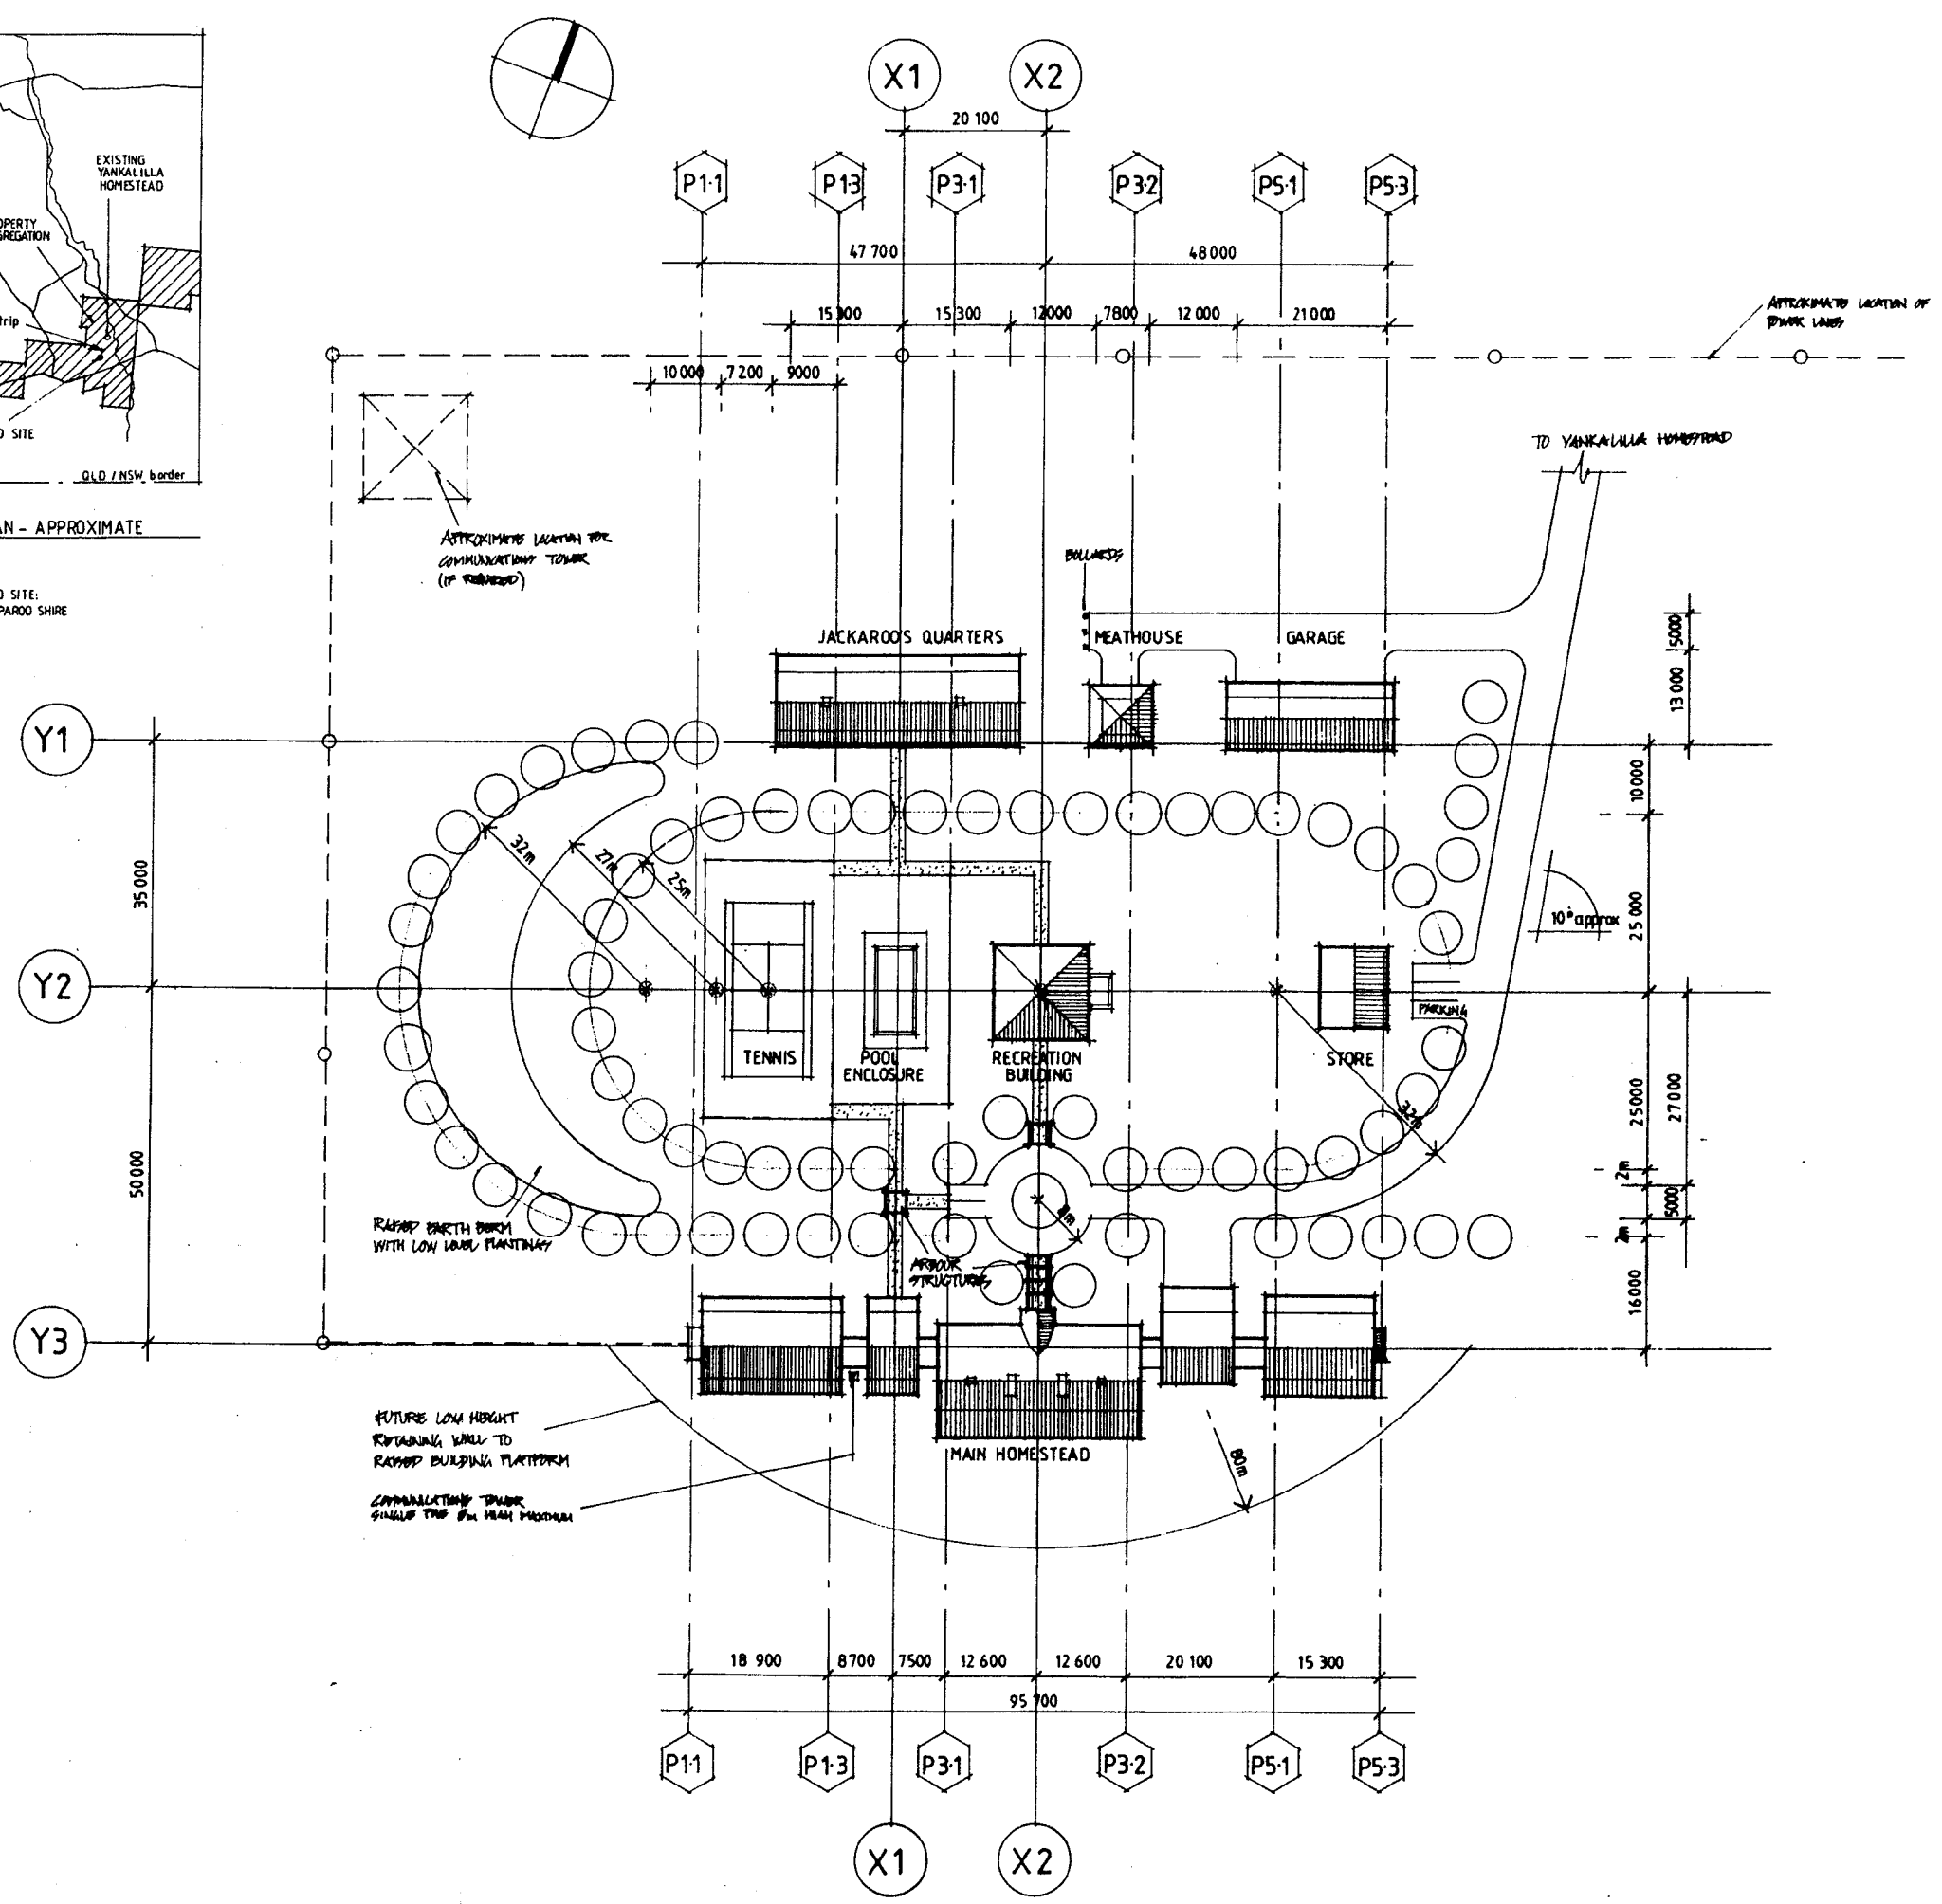

10.07.06 - CONSTRUCTION ISSUE ALW
26.09.06 A BA ISSUE ALW

McDonald's
Ivan McDonald
2/10 Wilkes St
New Farm Brisbane
PO Box 155
New Farm QLD 4005
Tel: 07 3339 5344
www.mcdonalds.com.au

PROJECT
NOORAMA HOMESTEAD
MAIN COMPLEX

DRAWING TITLE
OVERALL
SITE PLAN

SCALE	DRAWN	DATE
1:500	ALW	05/06
PROJECT NO.	DRAWING NO.	ISSUE
050301	WD HP0-01	B